


Location Plan

LEGEND

RAKlean Central Laundry
At RAK

Drawing Title:
Location Plan

Drawing no:		SHT.	REV
RAK-L-GA-DB001-100		1	4
Drawn	Checked	Approved	Co-Ordinated
D B P	DB	S N	A K
Date	Scale		
22/06/2023			

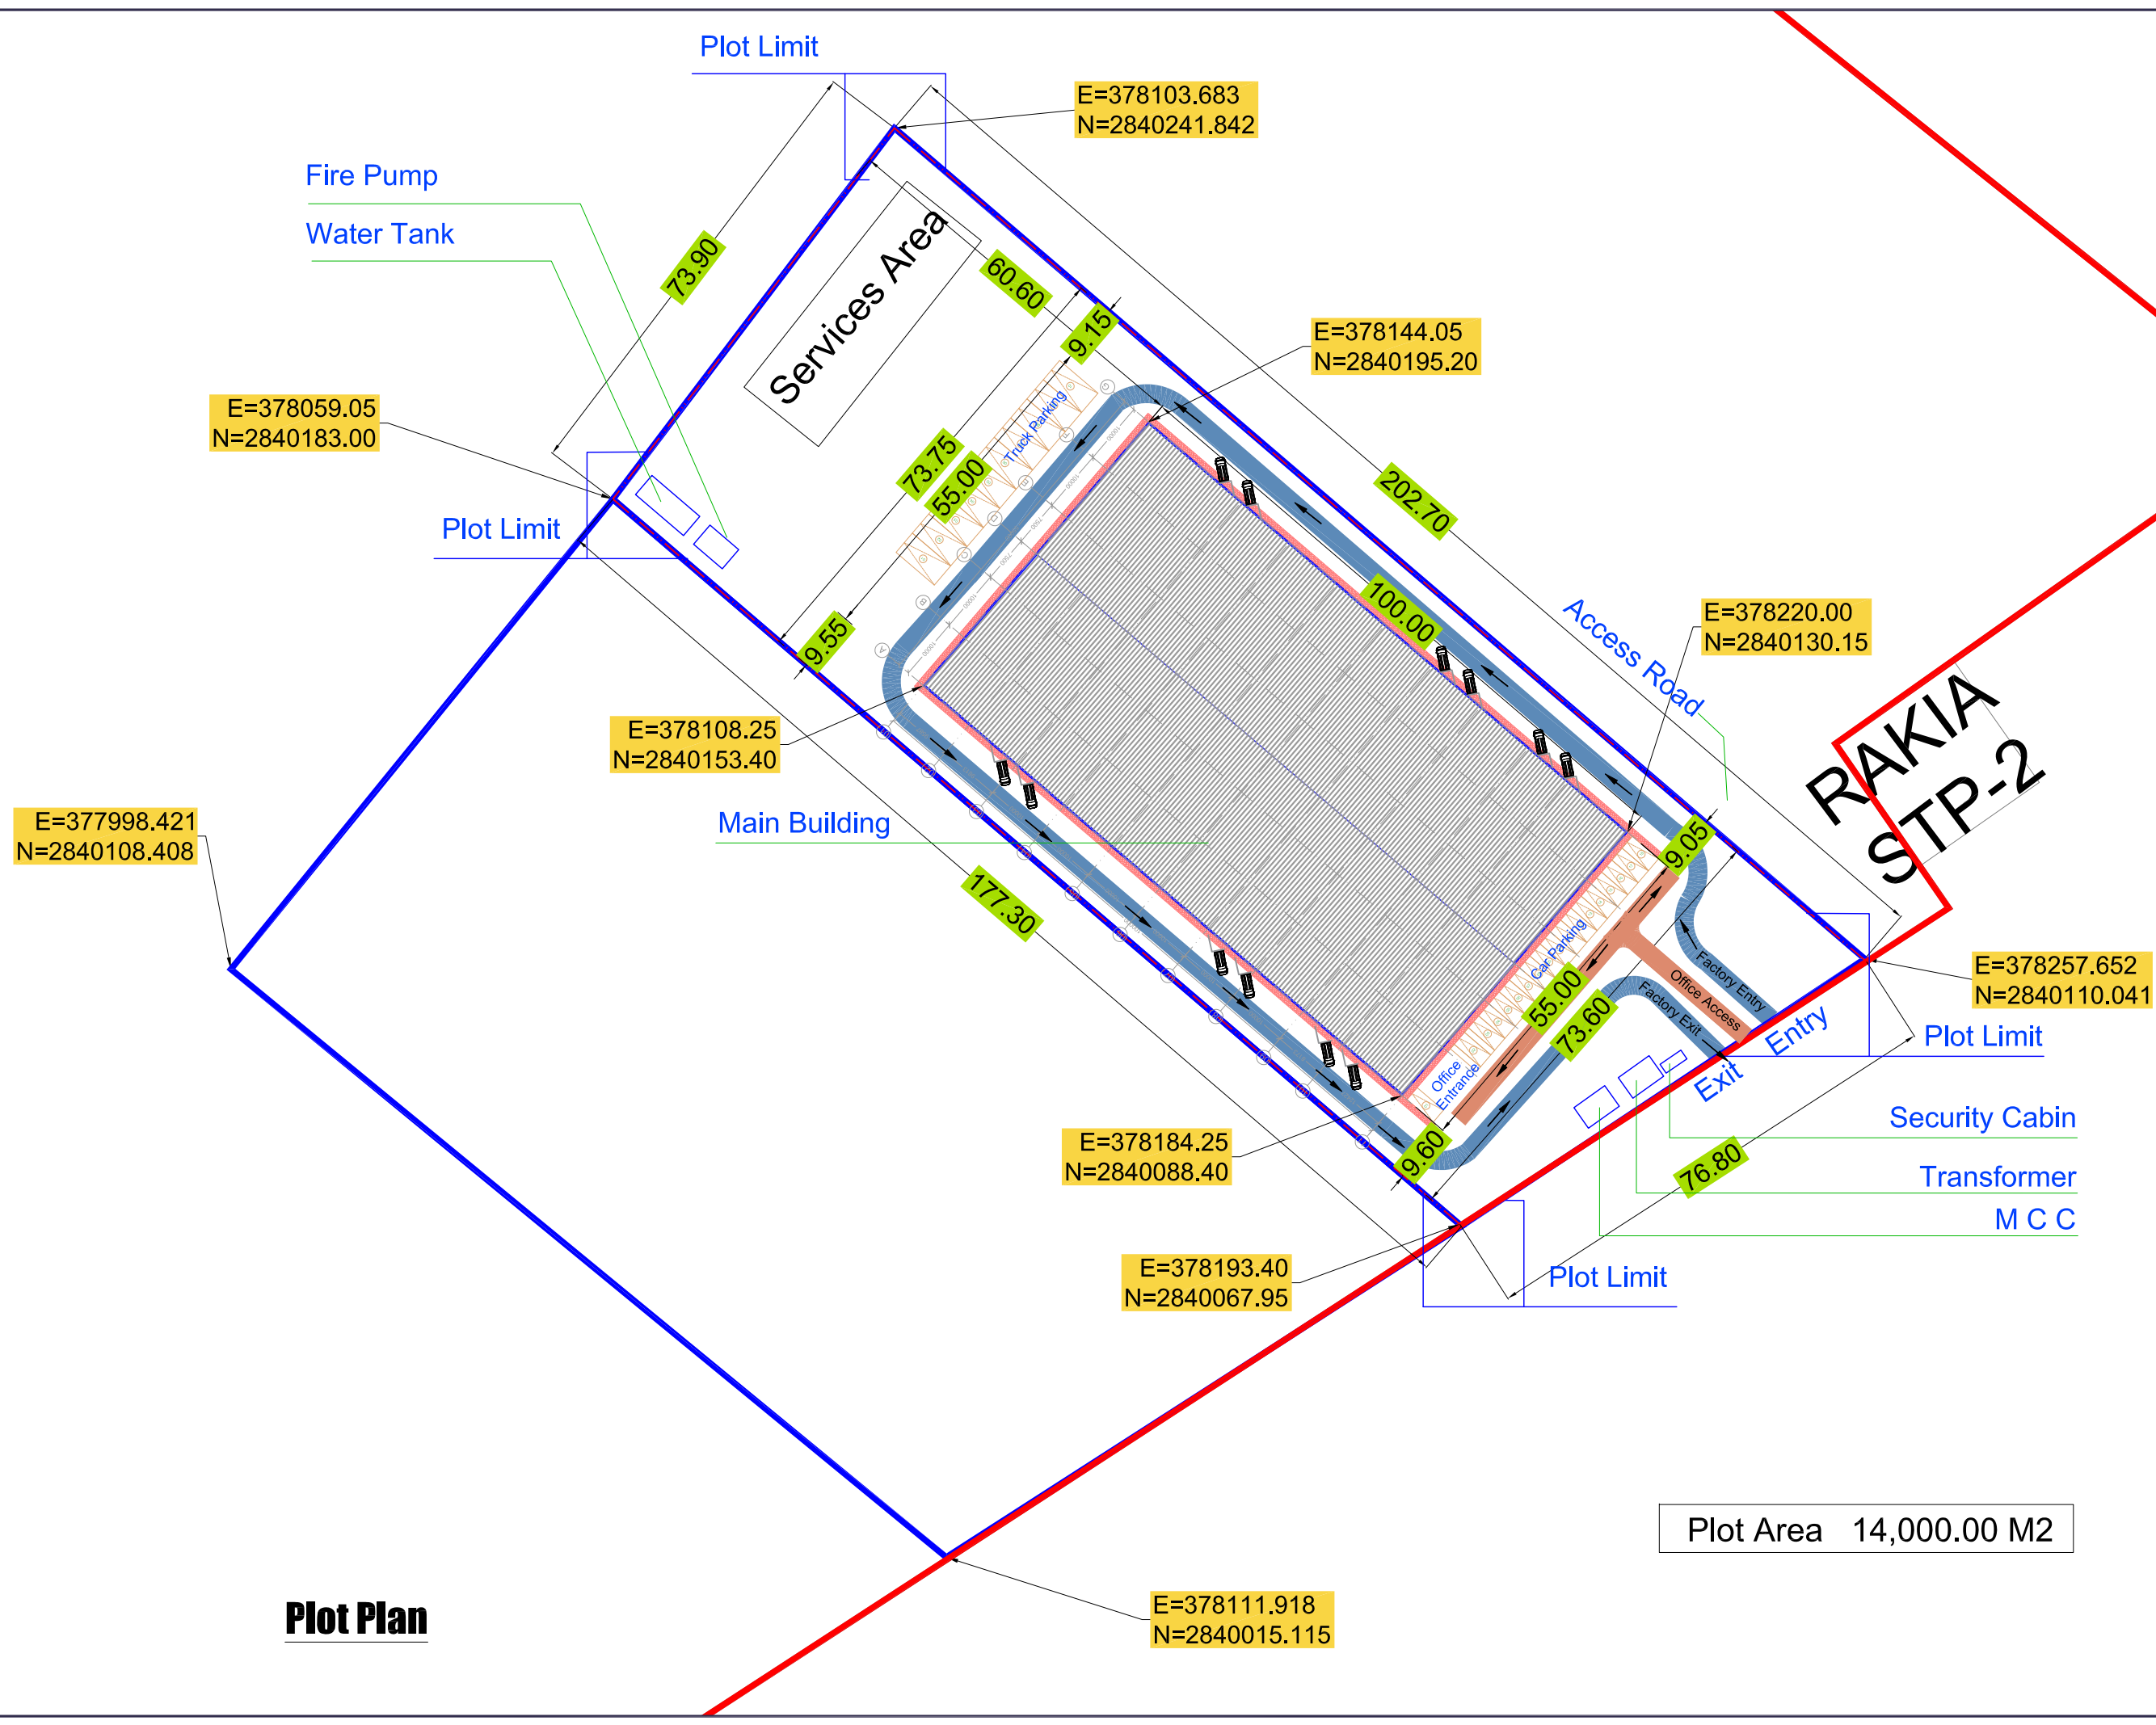

LEGEND

**RAKIA
STP-2**

Plot Area 14,000.00 M2

Plot Plan

RAKlean Central Laundry
At RAK


Drawing Title:
Plot Plan

Drawing no: RAK-L-GA-DB001-101		SHT.	REV
		1	4
Drawn D B P	Checked DB	Approved S N	Co-Ordinated A K
Date 22/06/2023	Scale		

LEGEND

Sno	Particulars	Model	Qty
1	TOLON barrier washer	TBW 63	2
2	TOLON barrier washer	TBW 18	2
3	UNICA barrier washer	200	2
4	UNICA barrier washer	150	1
5	TOLON Tumble dryer	TTD 110	4
6	TOLON Tumble dryer	TTD60	4
7	TOLON Tumble dryer	TTD28	2
8	Double bowl sink		1
9	Spotting board	EC76C	2
10	Double cuff and collar	Colmac	1
11	Rotary buck press	18RD CRP	1
12	Steam finishing board	PVT 38	4
13	Double cuff and collar	Forenta	1
14	Double buck steam shirt finisher	Forenta	1
15	Sleeve press	Colmac	1
16	Sleeve press	Forenta	1
17	Triple buck gas heated shirt finisher	Colmac	1
18	TOLON Softmount washer	TWE10	2
19	TOLON Tumble dryer	TRD10	2
20	TOLON Softmount washer	TWE15	2
21	TOLON Tumble dryer	TRD15	2
22	TOLON Softmount washer	TWE28	2
23	TOLON Tumble dryer	TRD28	2
24	Dry cleaning machine	S10LT2	1
25	Dry cleaning machine	S15LT2	1
26	Trouser topper	Rotondi	1
27	Drycleaning laydown press	Forenta	1
28	Form finisher	Rotondi	1
29	Rectangular Sleeve press	Forenta	2
30	Bantam body press	A32VB	1
31	Cuff and collar press	Forenta	1
32	Conveyor		1
33	Conveyor		
34		JENSEN	
35			
36			
37			
38			
39			
40	Hydro extractor 12 Kg	TOLON	1
41	Packing machine		1
42	Labelling machine	Thermopatch	1

DETAIL-01
RAK-L-GA-DB001-104

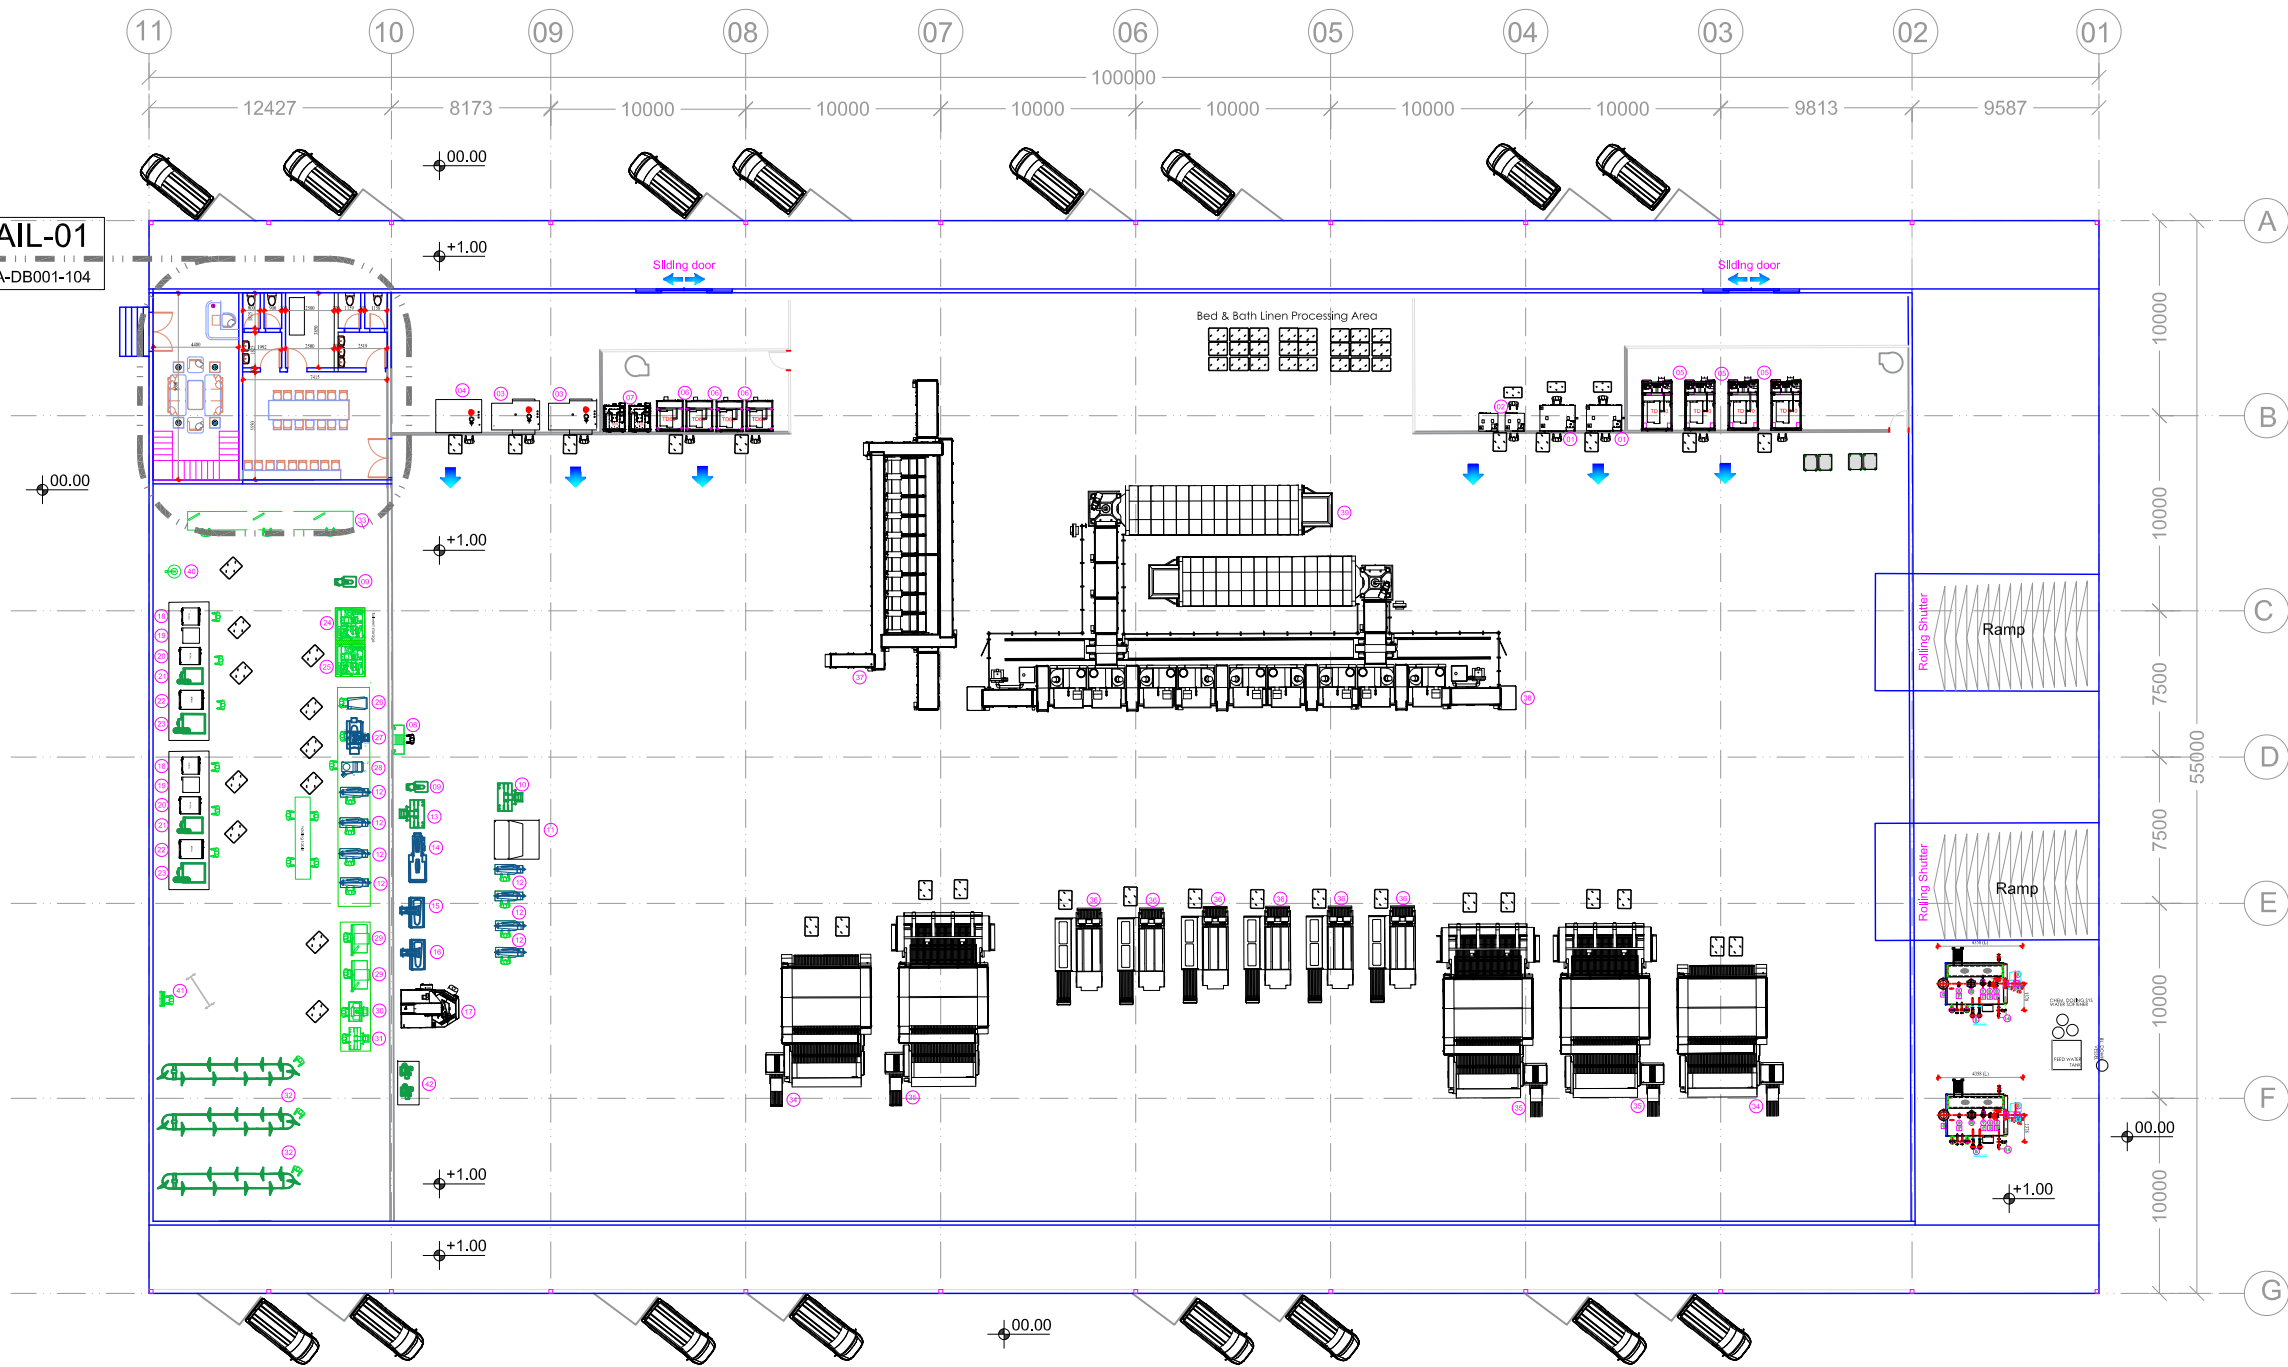

Overall Ground Floor Plan


RAKlean Central Laundry
At RAK

Drawing Title:
Ground Floor Plan

Drawing no: RAK-L-GA-DB001-102		SHT.	REV
		1	4
Drawn D B P	Checked DB	Approved S N	Co-Ordinated A K
Date 22/06/2023	Scale		

LEGEND

DETAIL-02
RAK-L-GA-DB001-105

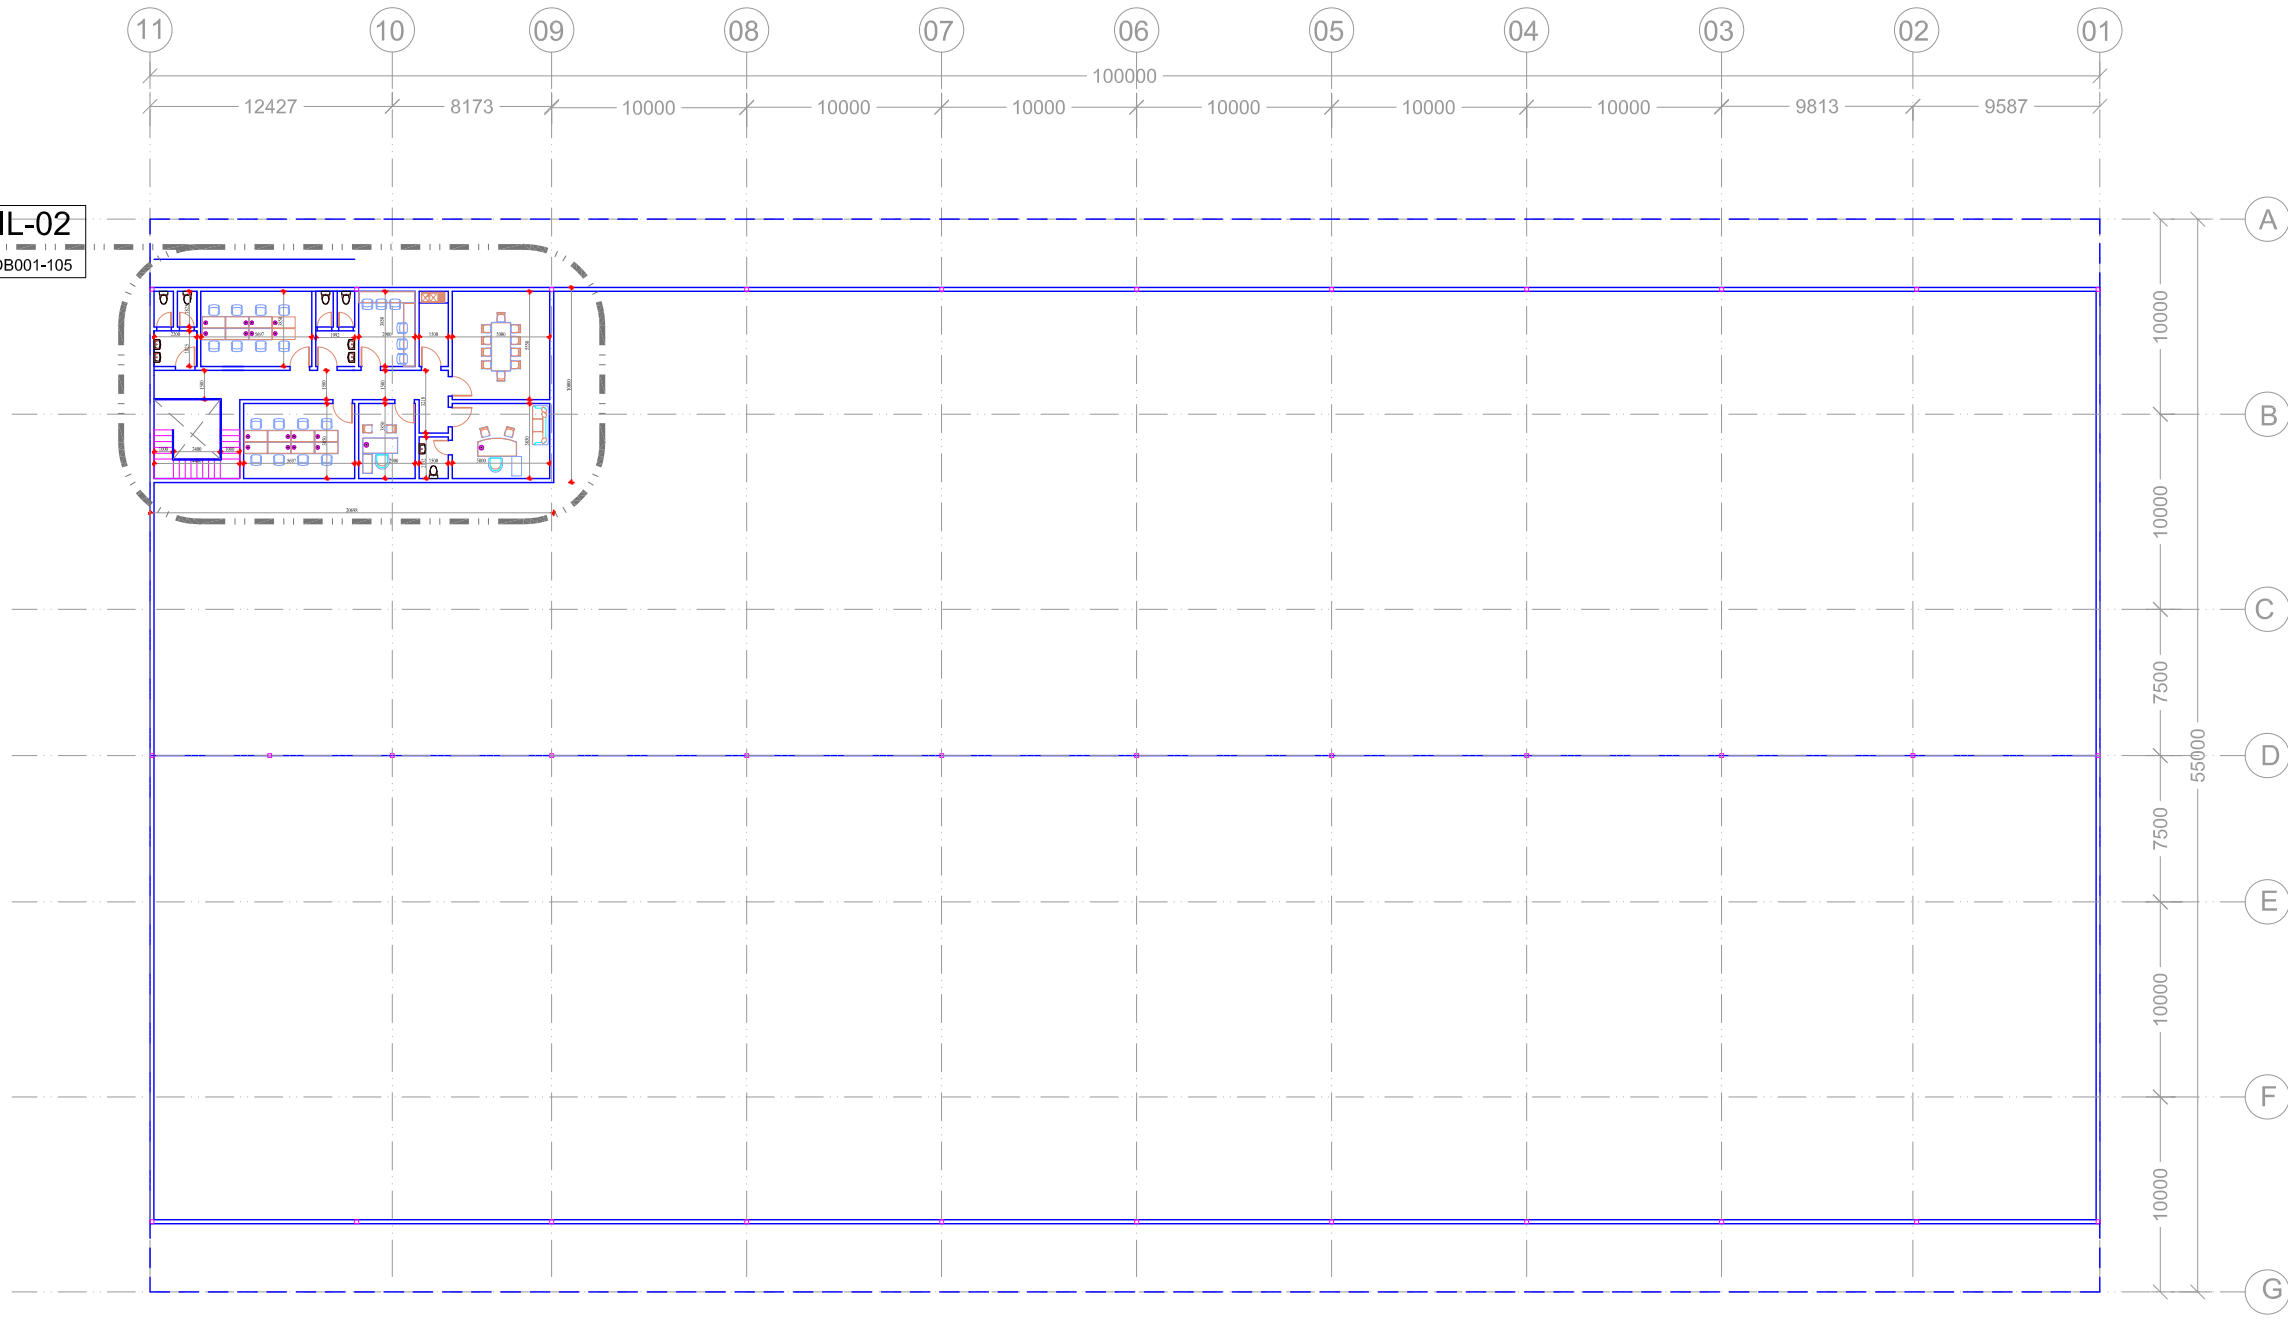

Overall Mezzanine Floor Plan


RAKlean Central Laundry
At RAK

Drawing Title:
Mezzanine Floor Plan

Drawing no: RAK-L-GA-DB001-103		SHT.	REV
		1	4
Drawn D B P	Checked DB	Approved S N	Co-Ordinated A K
Date 22/06/2023	Scale		

LEGEND

11 10 09

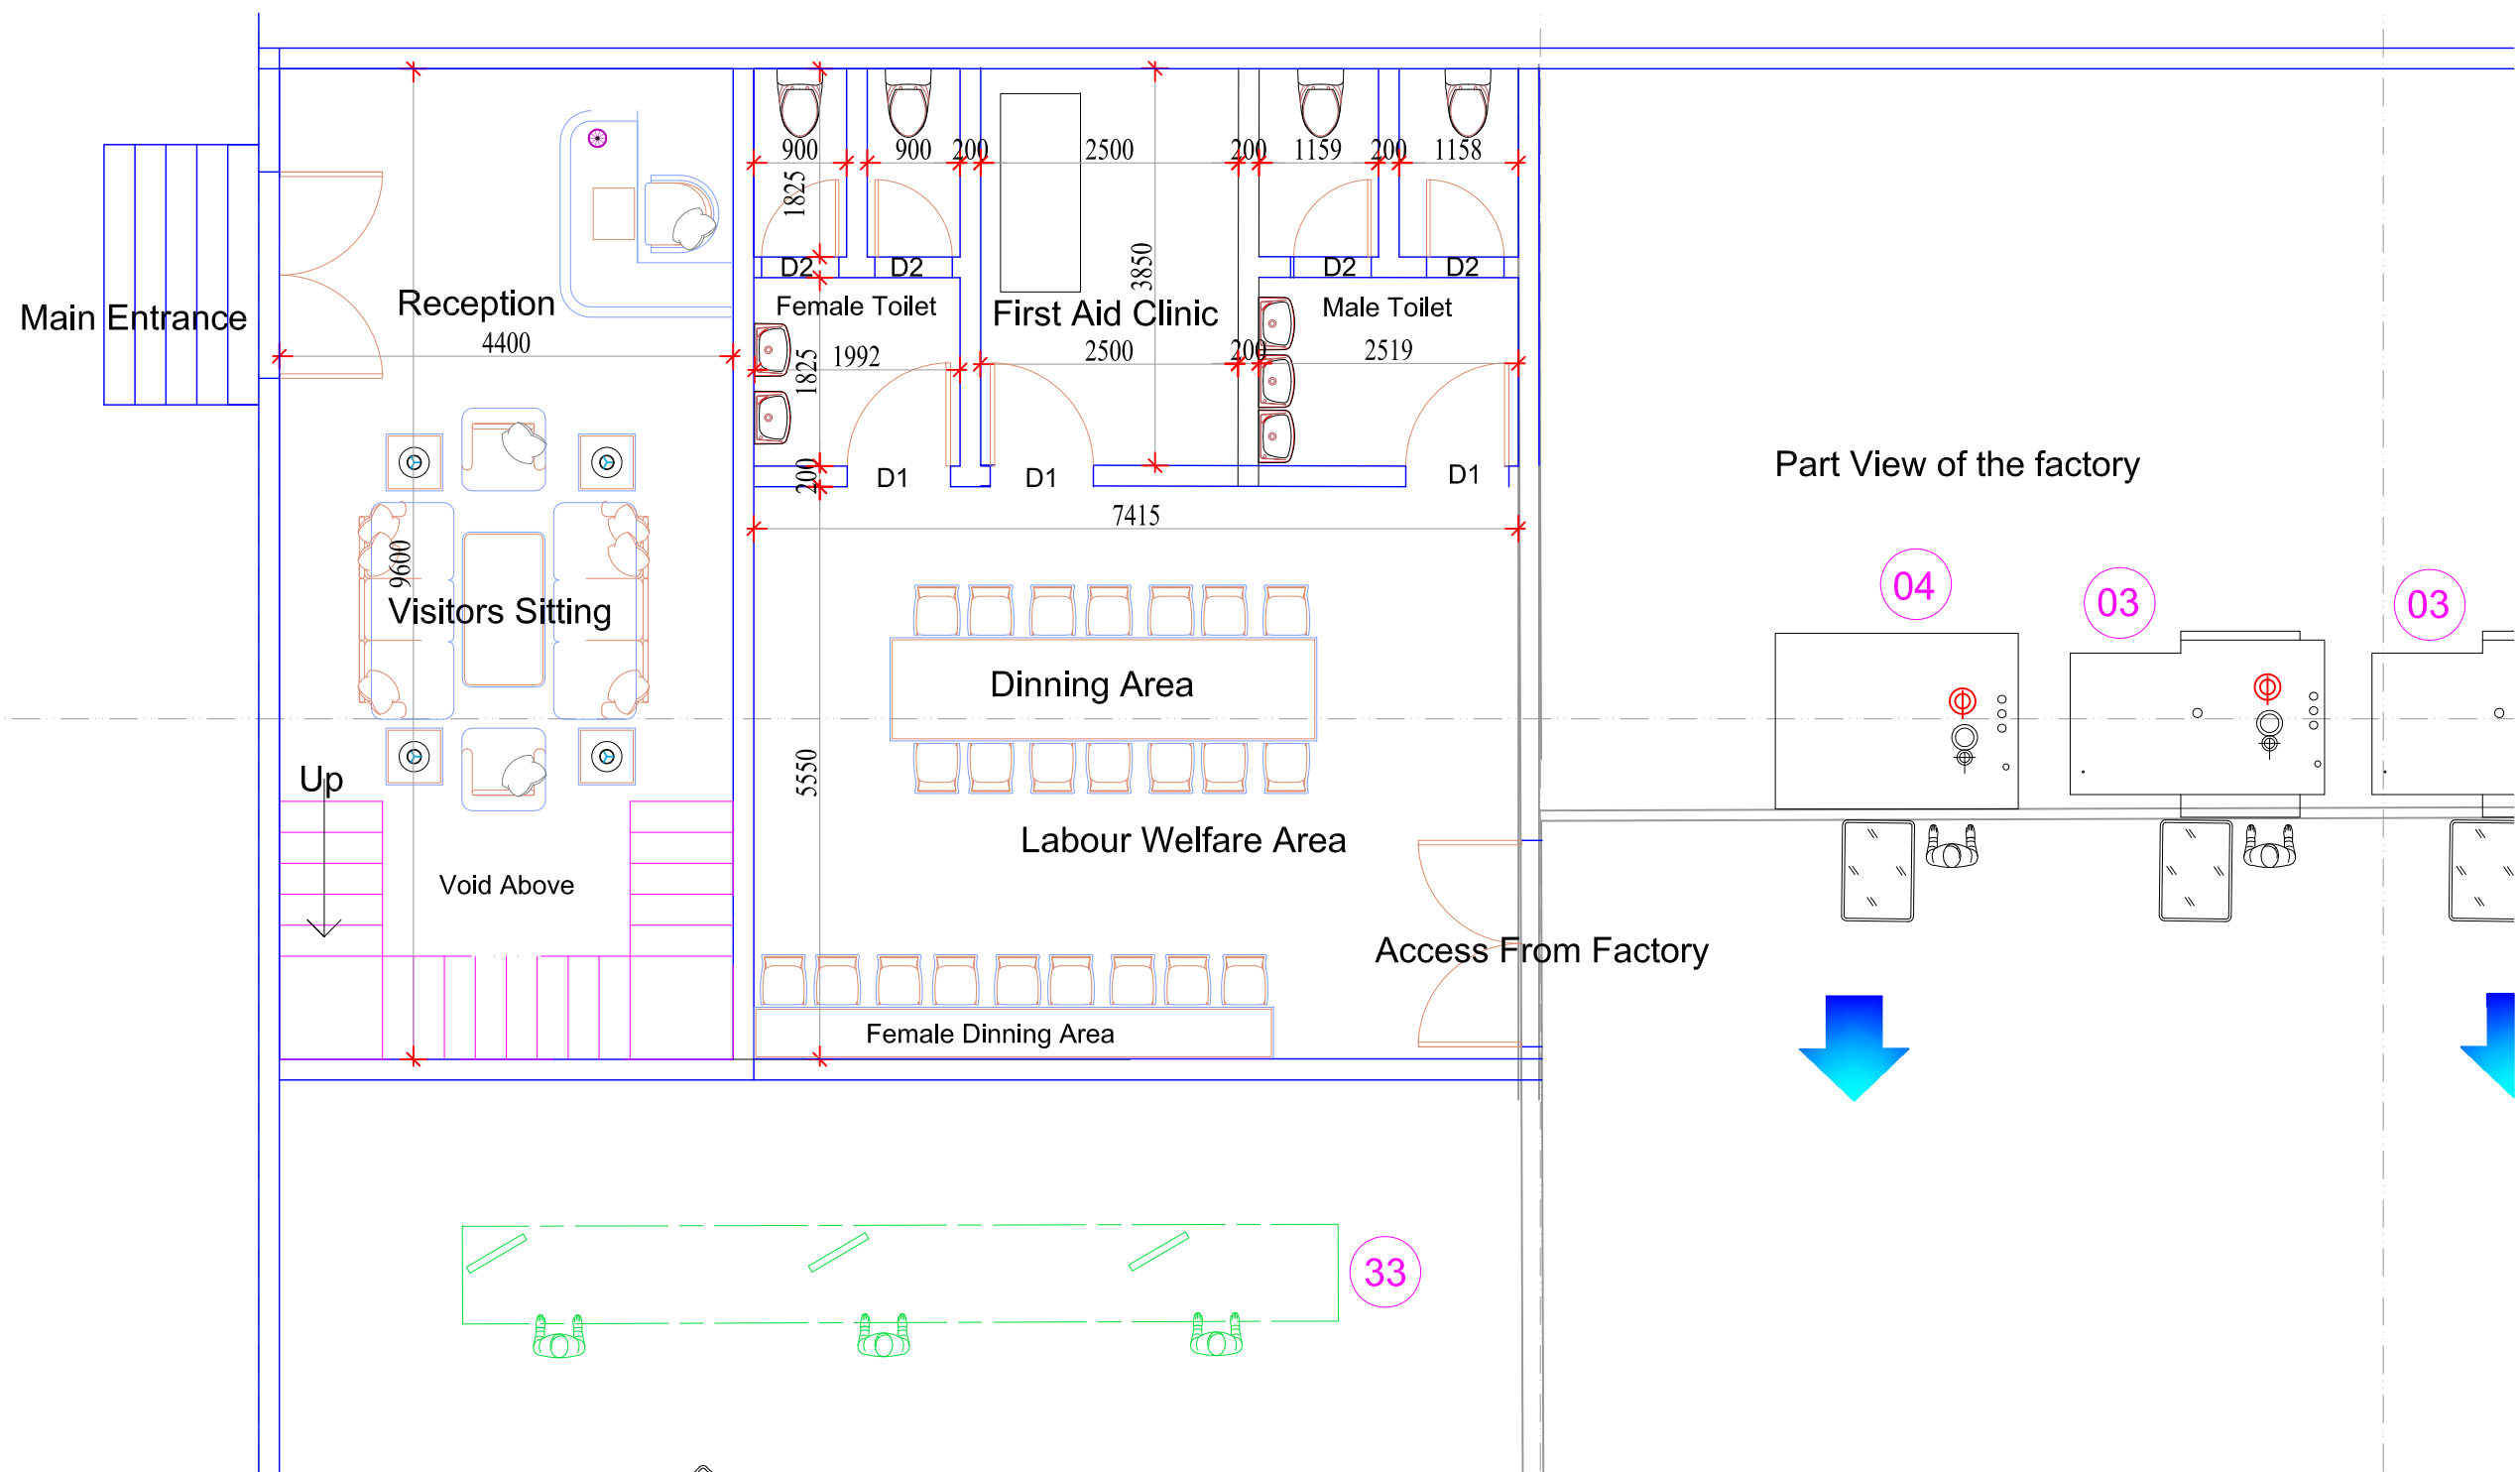

Ground Floor Office Entrance & labour Welfare Area Enlarged Plan

DETAIL-01

RAKlean Central Laundry At RAK			
Drawing Title: Ground Floor Part Plan			
Drawing no: RAK-L-GA-DB001-104	SHT. 1	REV 4	
Drawn D B P	Checked DB	Approved S N	Co-Ordinated A K
Date 22/06/2023	Scale		


LEGEND

11

10

09

B

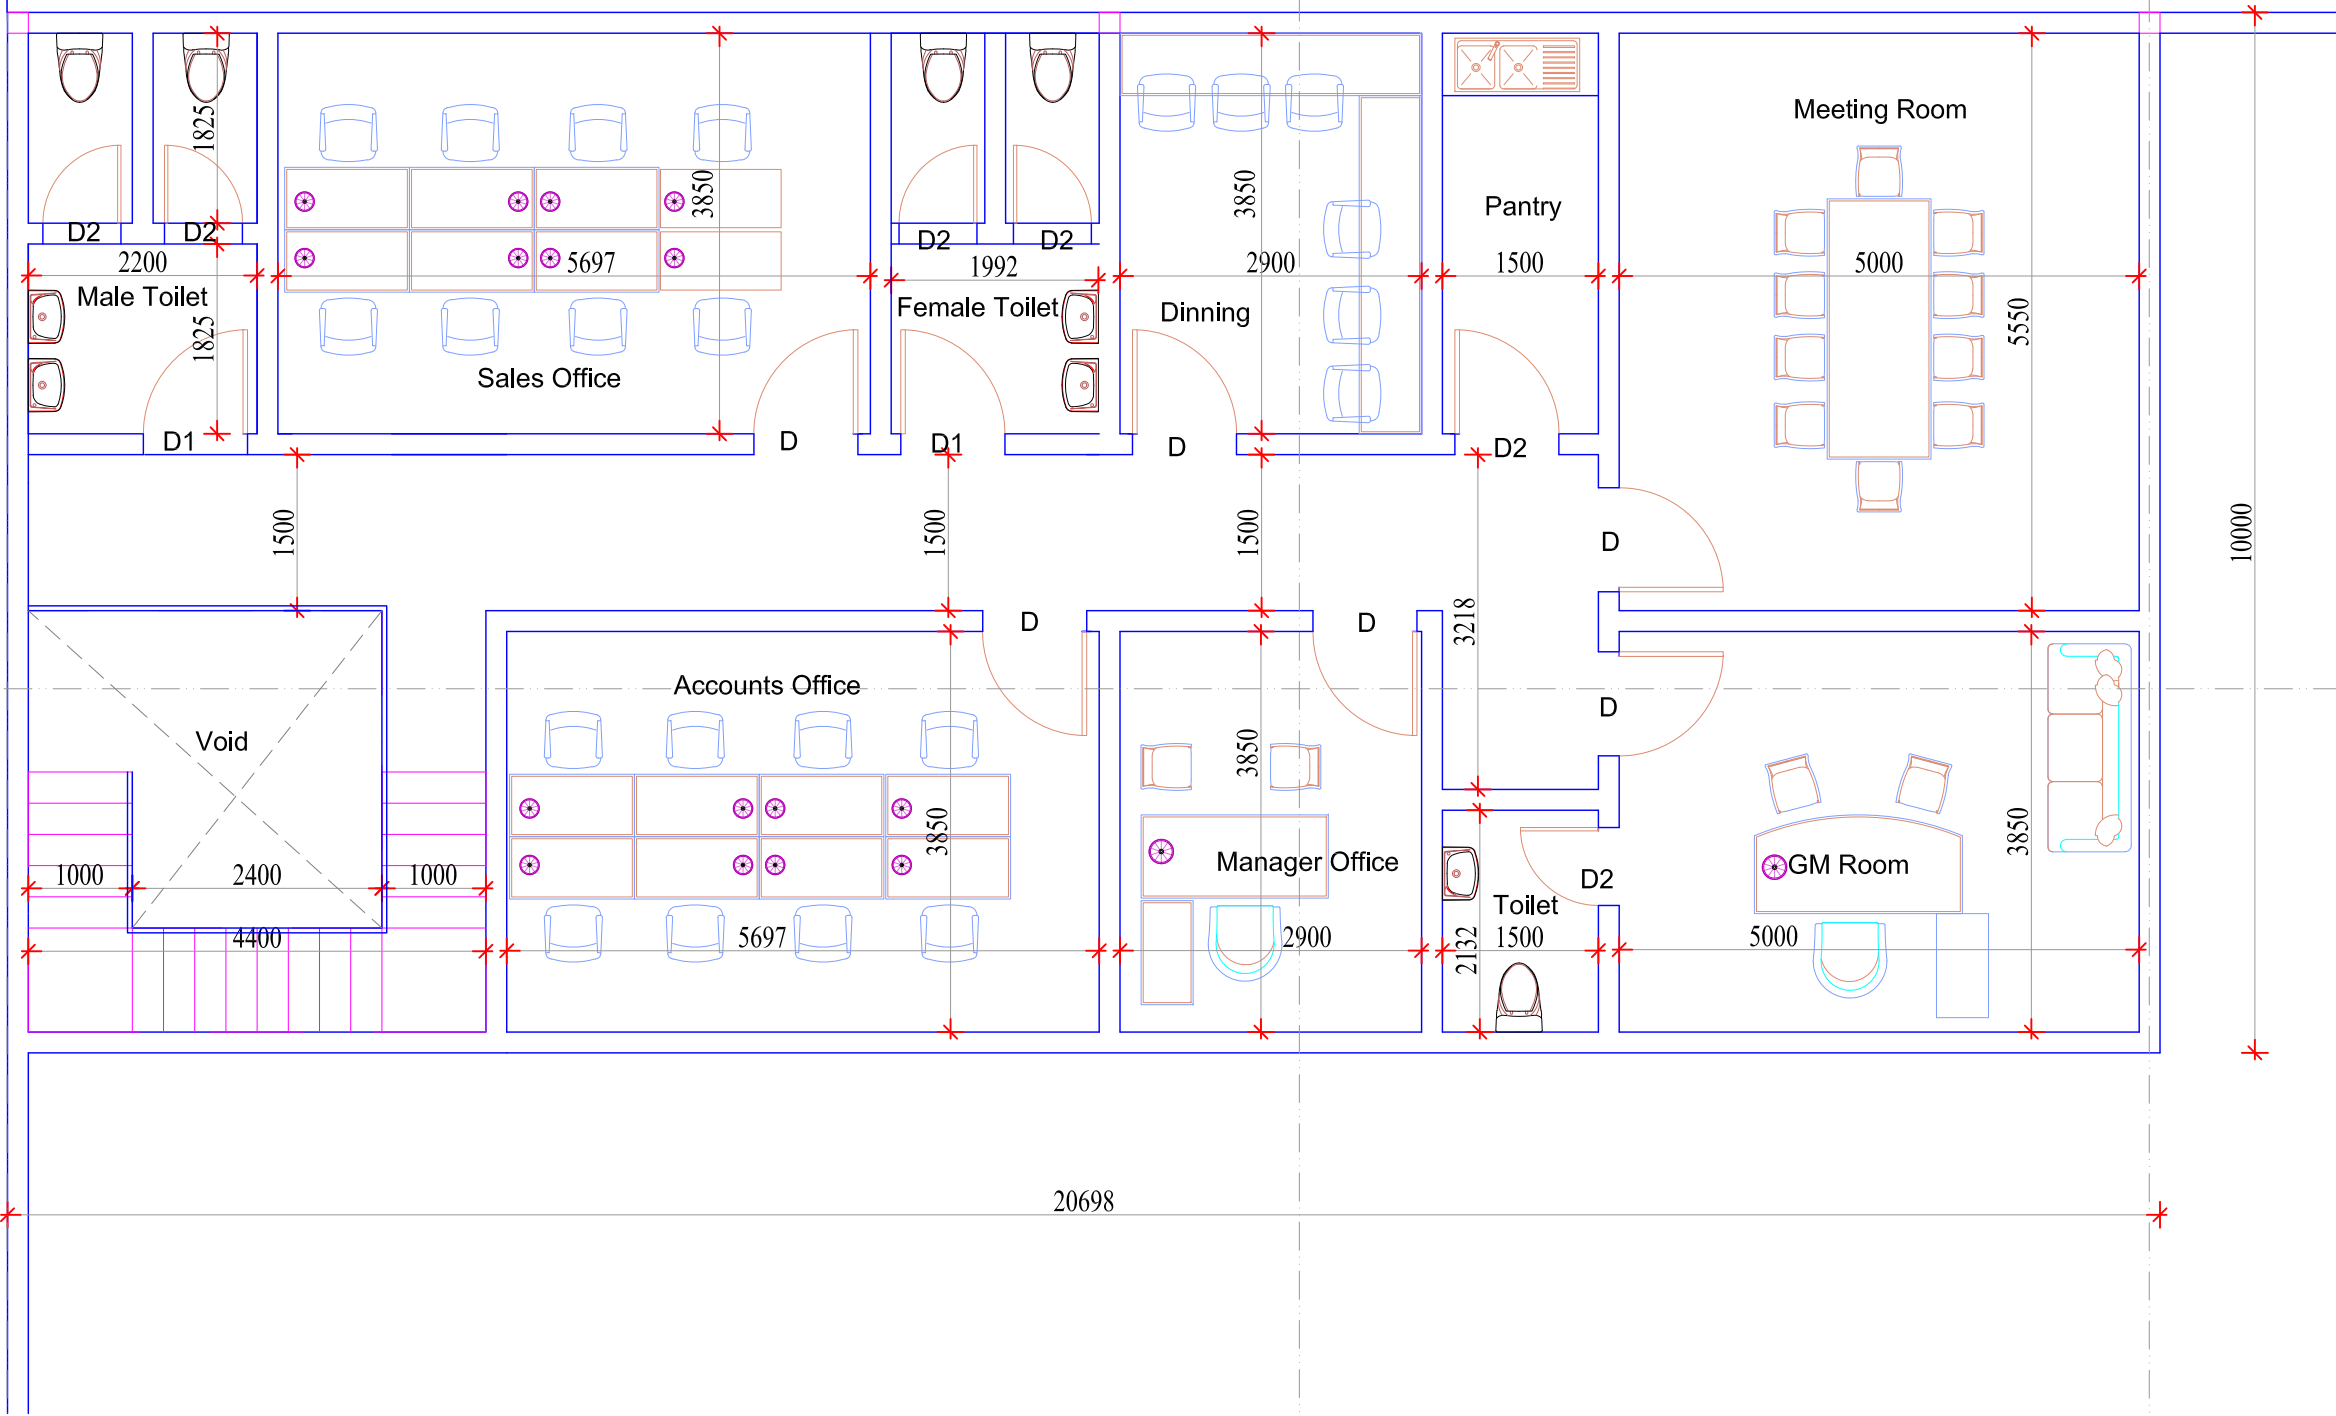


Mezzanine Floor Office Enlarged Plan

DETAIL-02


RAKlean Central Laundry
At RAK

Drawing Title:
Office Floor Plan

Drawing no: RAK-L-GA-DB001-105		SHT.	REV
		1	4
Drawn D B P	Checked DB	Approved S N	Co-Ordinated A K
Date 22/06/2023	Scale		

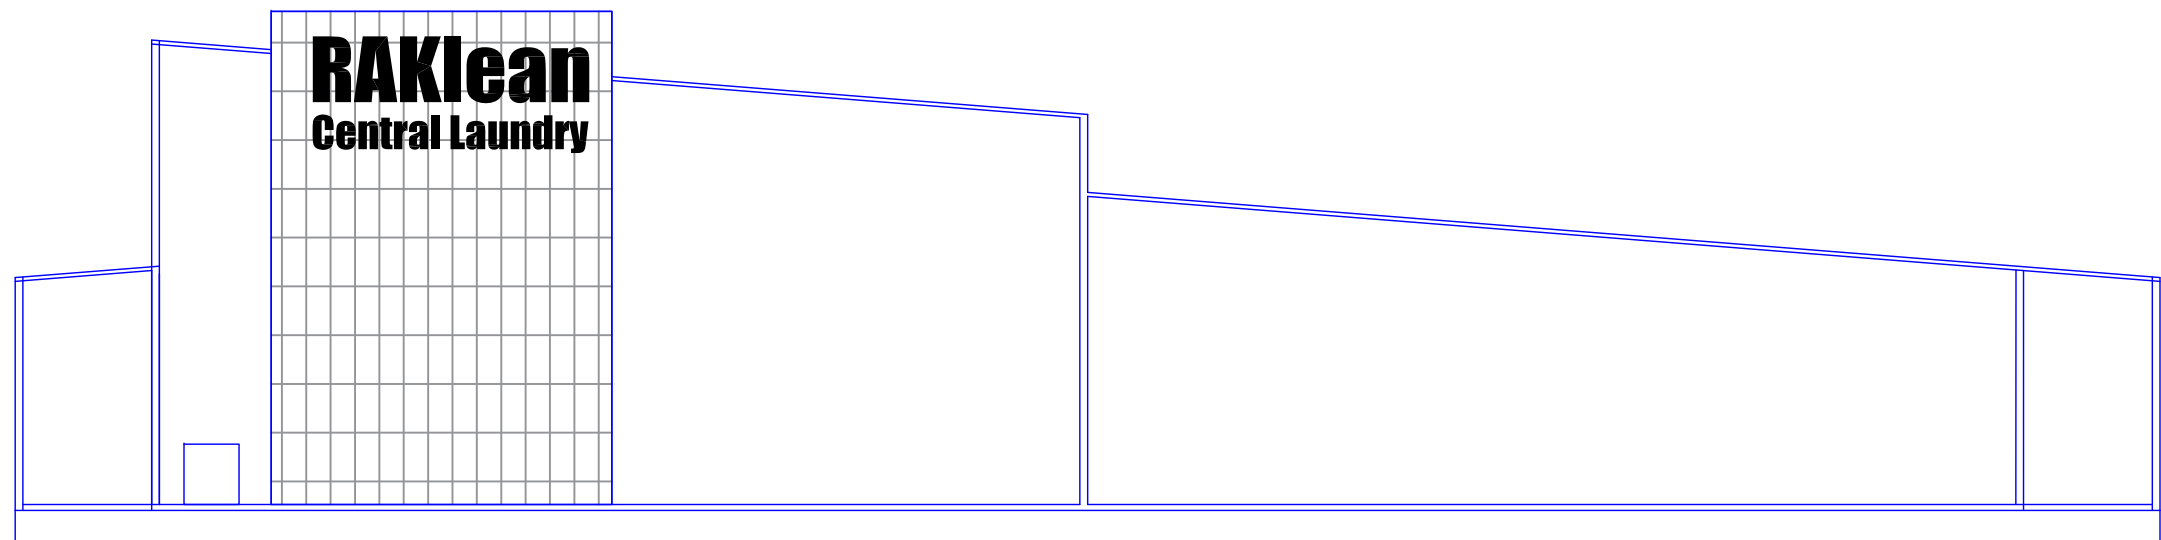

Elevation

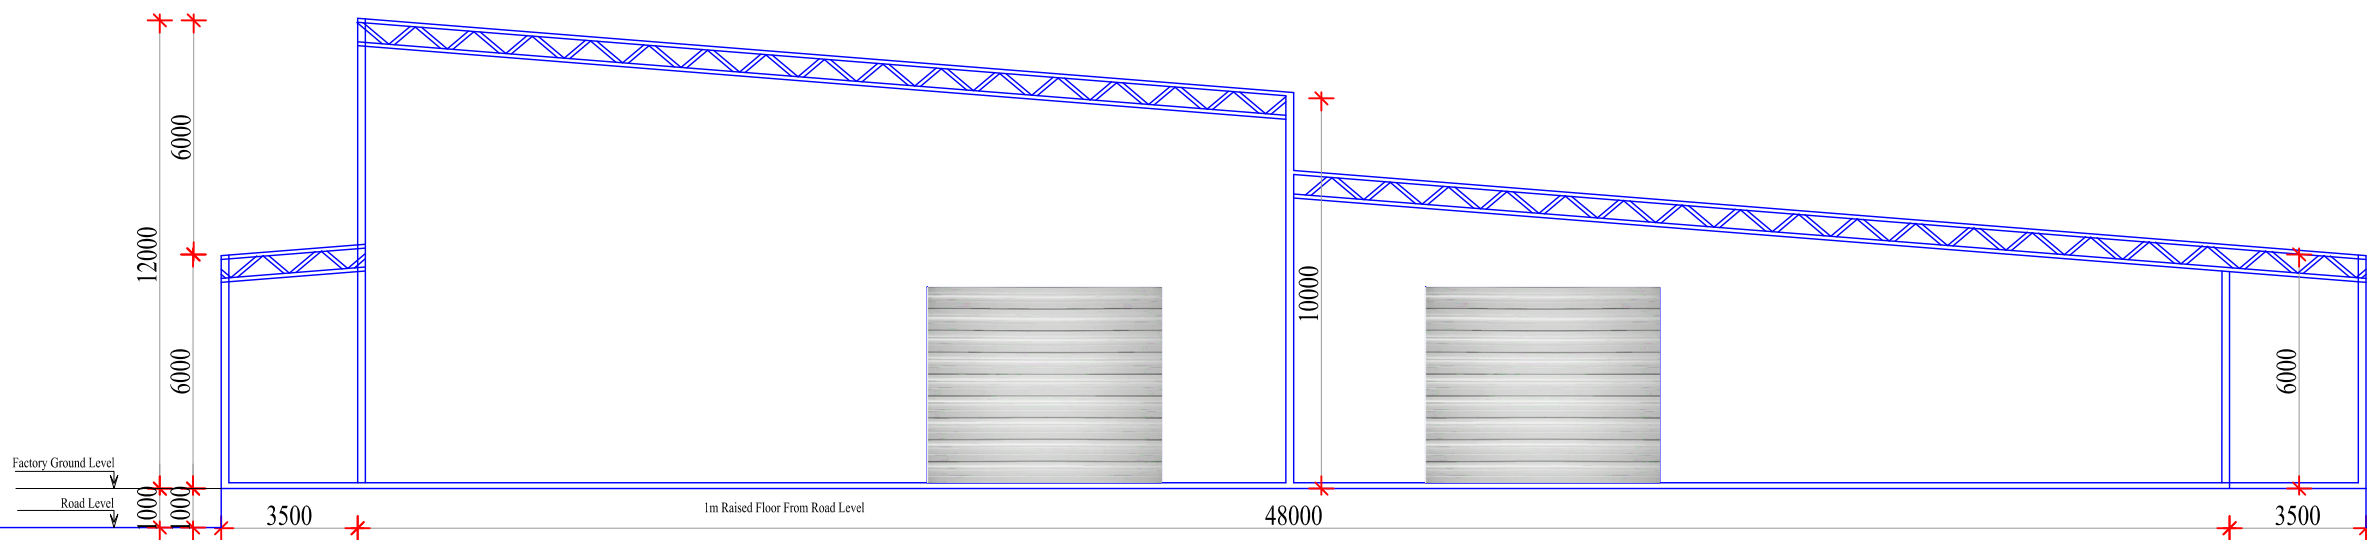

Section

LEGEND

RAKlean Central Laundry
At RAK

Drawing Title:
Section & Elevation

Drawing no: RAK-L-GA-DB001-106		SHT.	REV
		1	4
Drawn D B P	Checked DB	Approved S N	Co-Ordinated A K
Date 22/06/2023	Scale		